

2 Chambres / 2 Bedrooms
Type 03


Superficie Pl. CA. / Area SQ. FT.
1007

Suites
303 - 1403


aalto

SUITES X ZIBI

Niveau / Level 3 - 14

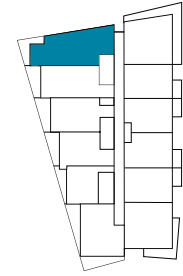

Rivière / River

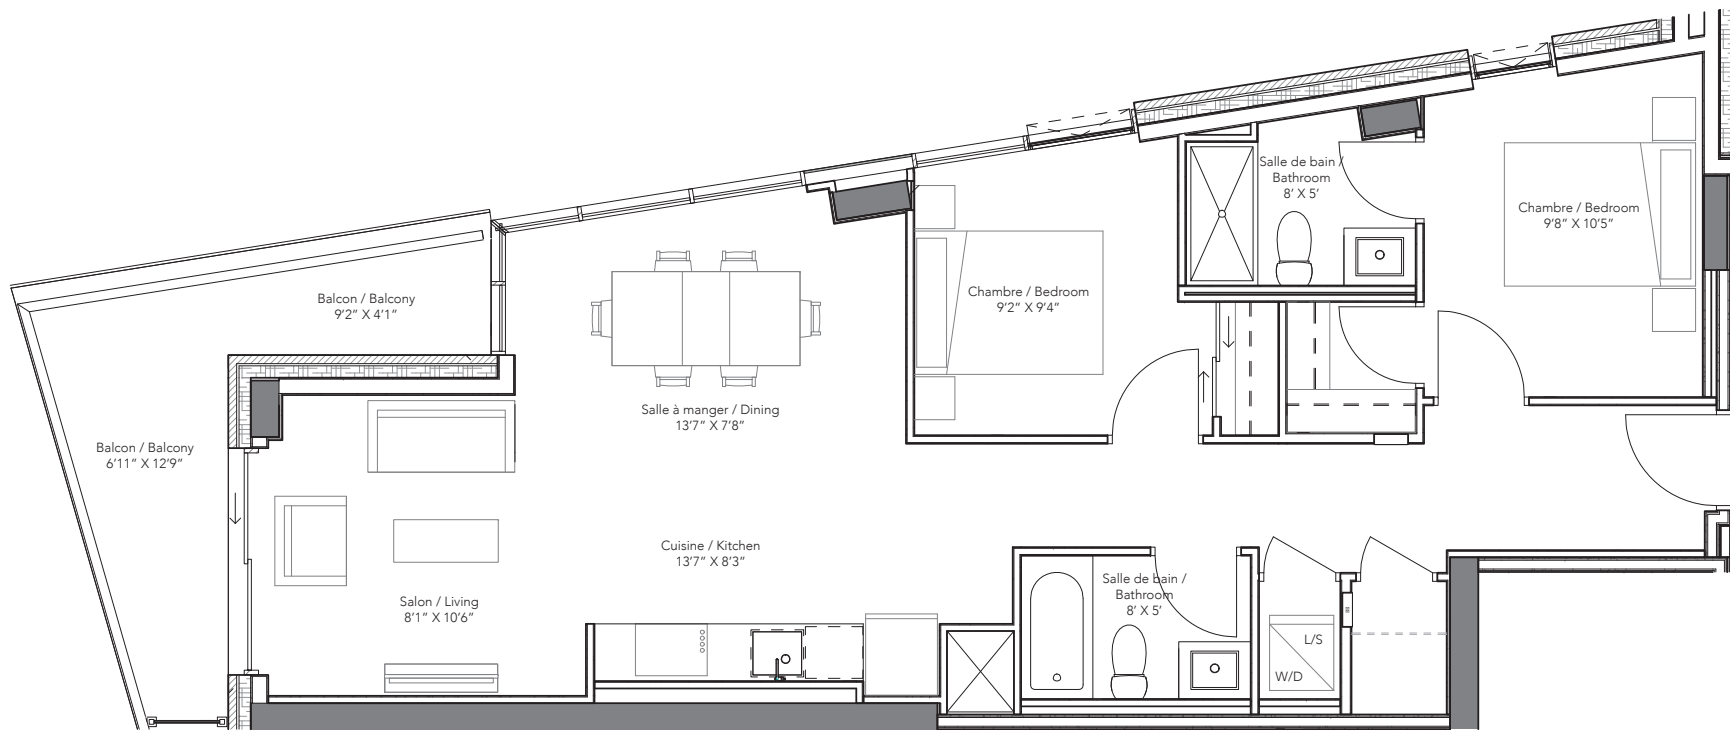

Les matériaux, spécifications et plans d'étage sont sujets à changements sans préavis. Concepts d'artiste à des fins d'illustration seulement. Zibi se réserve le droit de modifier, de supprimer ou de remplacer certaines caractéristiques de construction sans préavis. Certaines fonctionnalités peuvent varier selon la conception de l'unité. Les prix sont susceptibles à être modifiés sans préavis. Meubles non inclus. E. & O.E. / Materials, specifications and floor plans are subject to change without notice. All renderings are artist's concept. All floor plans are approximate dimensions. Zibi reserves the right to modify, eliminate and/or substitute specifications without prior notice. Some features may vary by suite design. Prices are subject to changes at any time, without prior notice. Furniture not included. E. & O.E.

Prix
Price

Signature locataire
Tenant signature

Signature agent locataire
Rental agent signature

Date

